









増穂町 生涯学習センター


～近づけば見えてくる この中にあるつながり～

建築科 3年 6番 小沢恵里子



模型写真

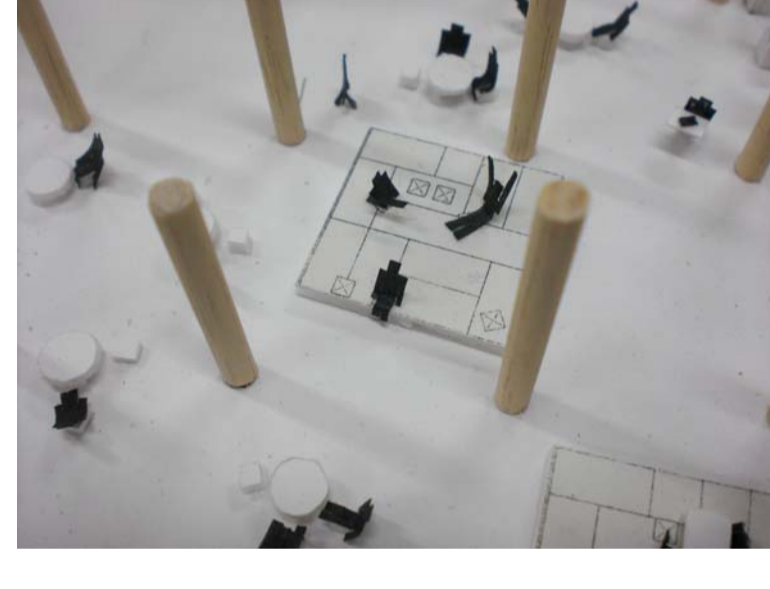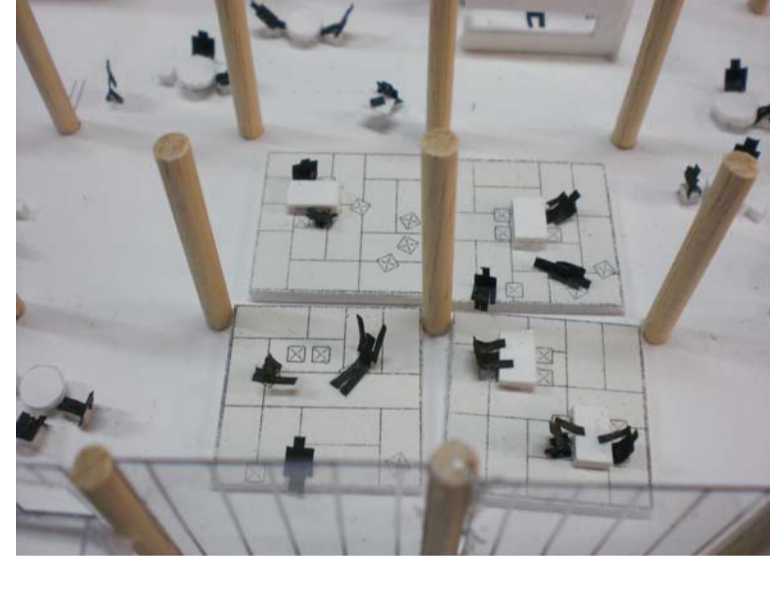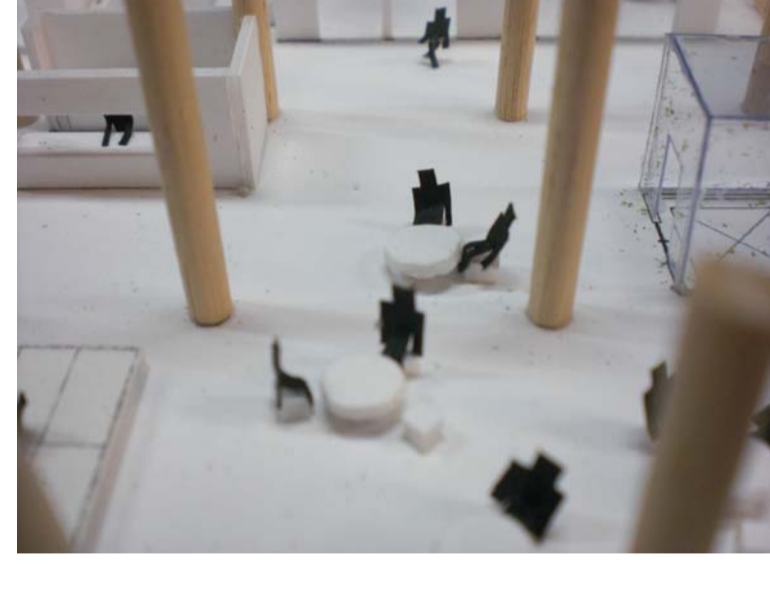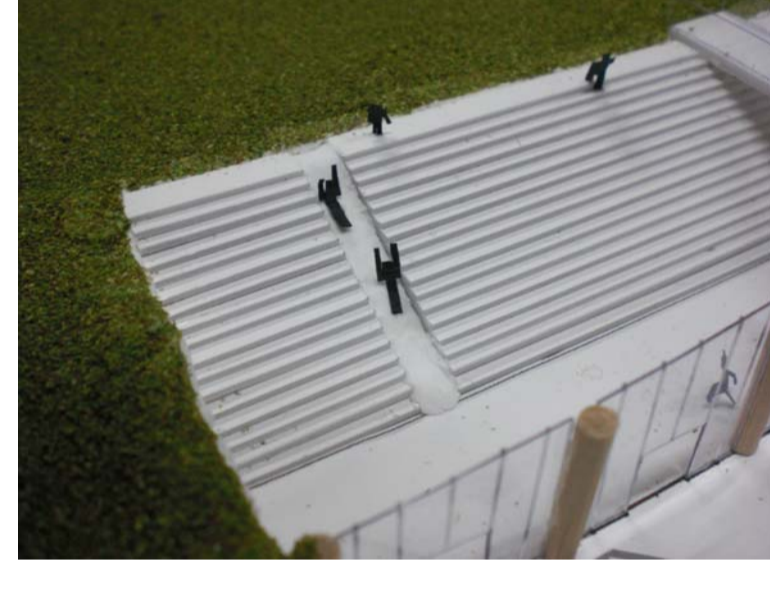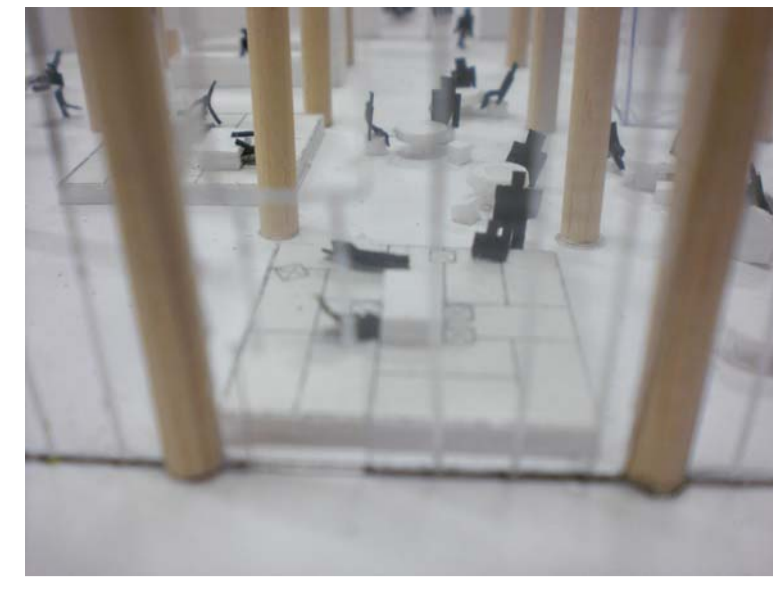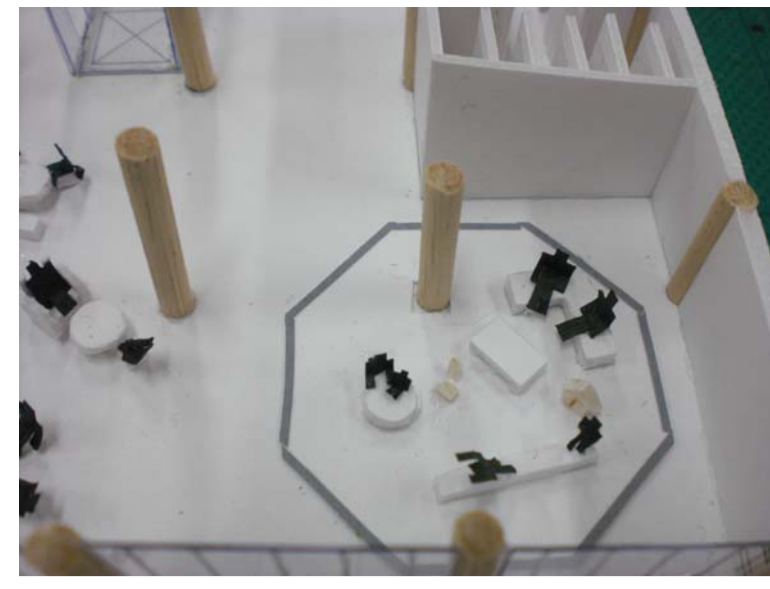



敷地配置図 ▶▶ S=1/200

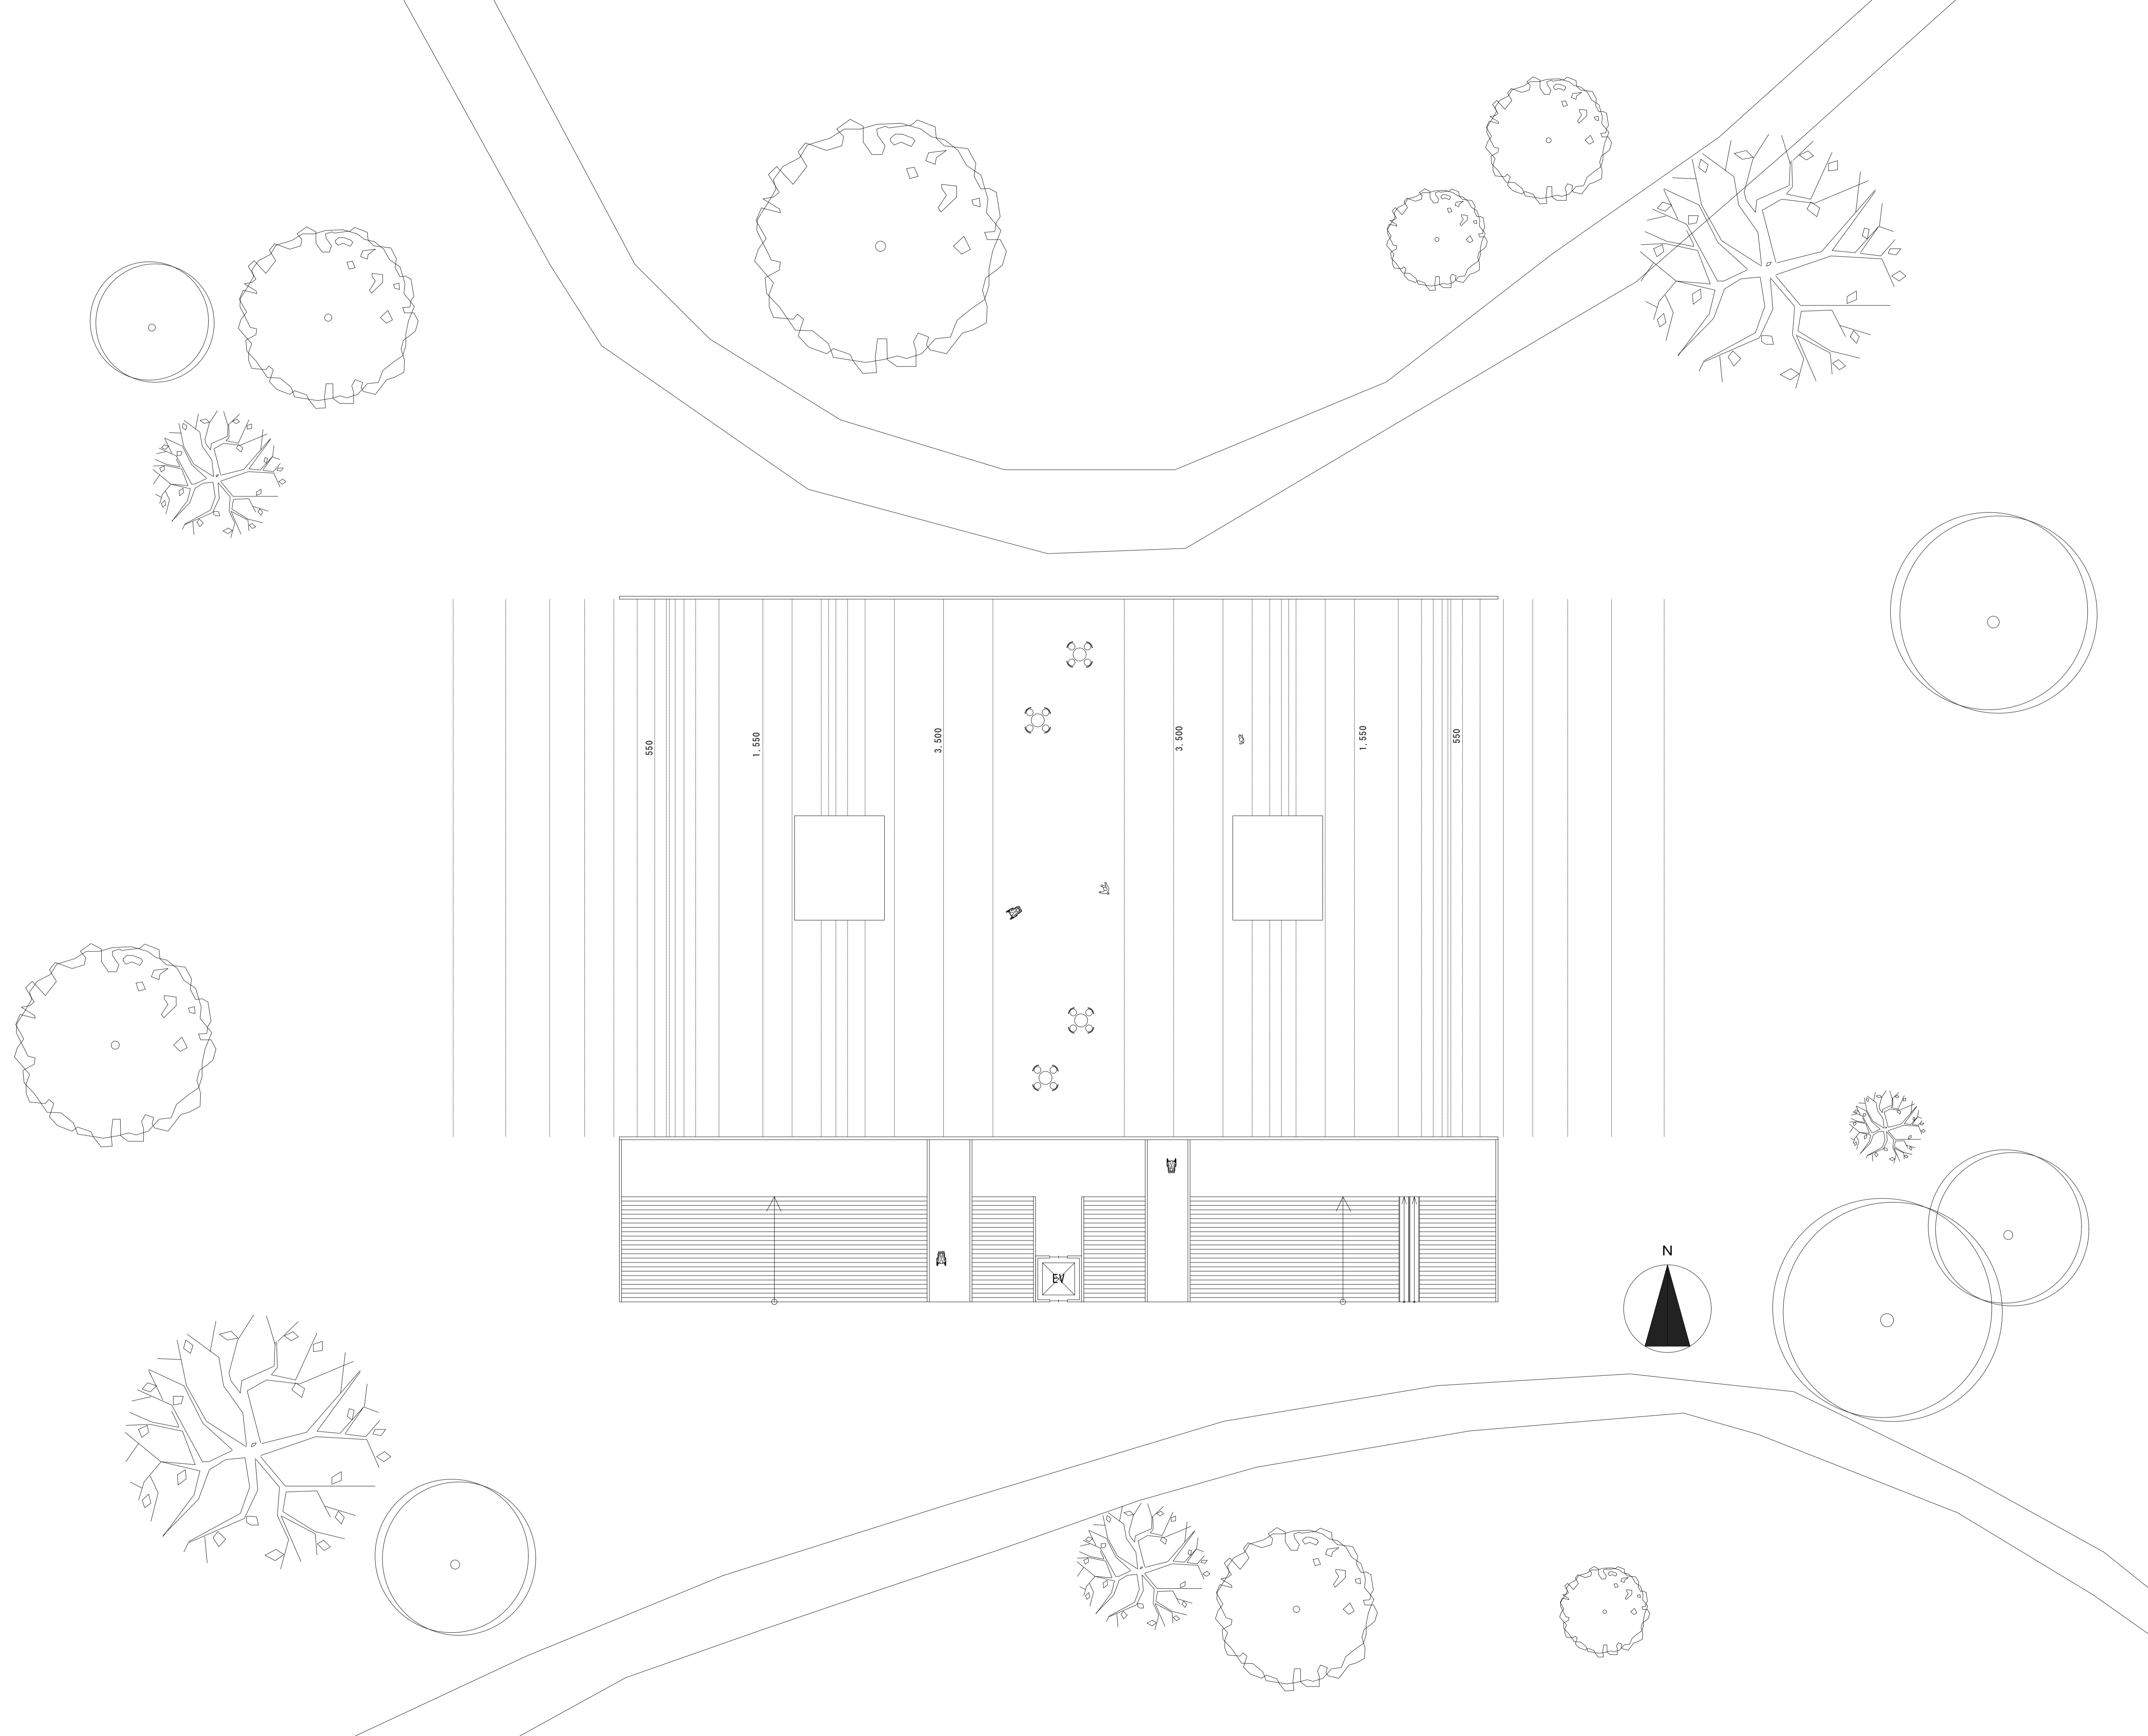



地下階平面図 ▶▶ S=1/100

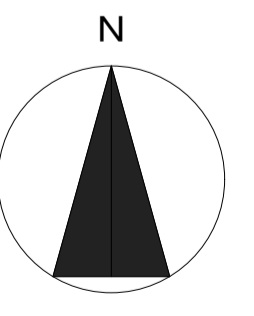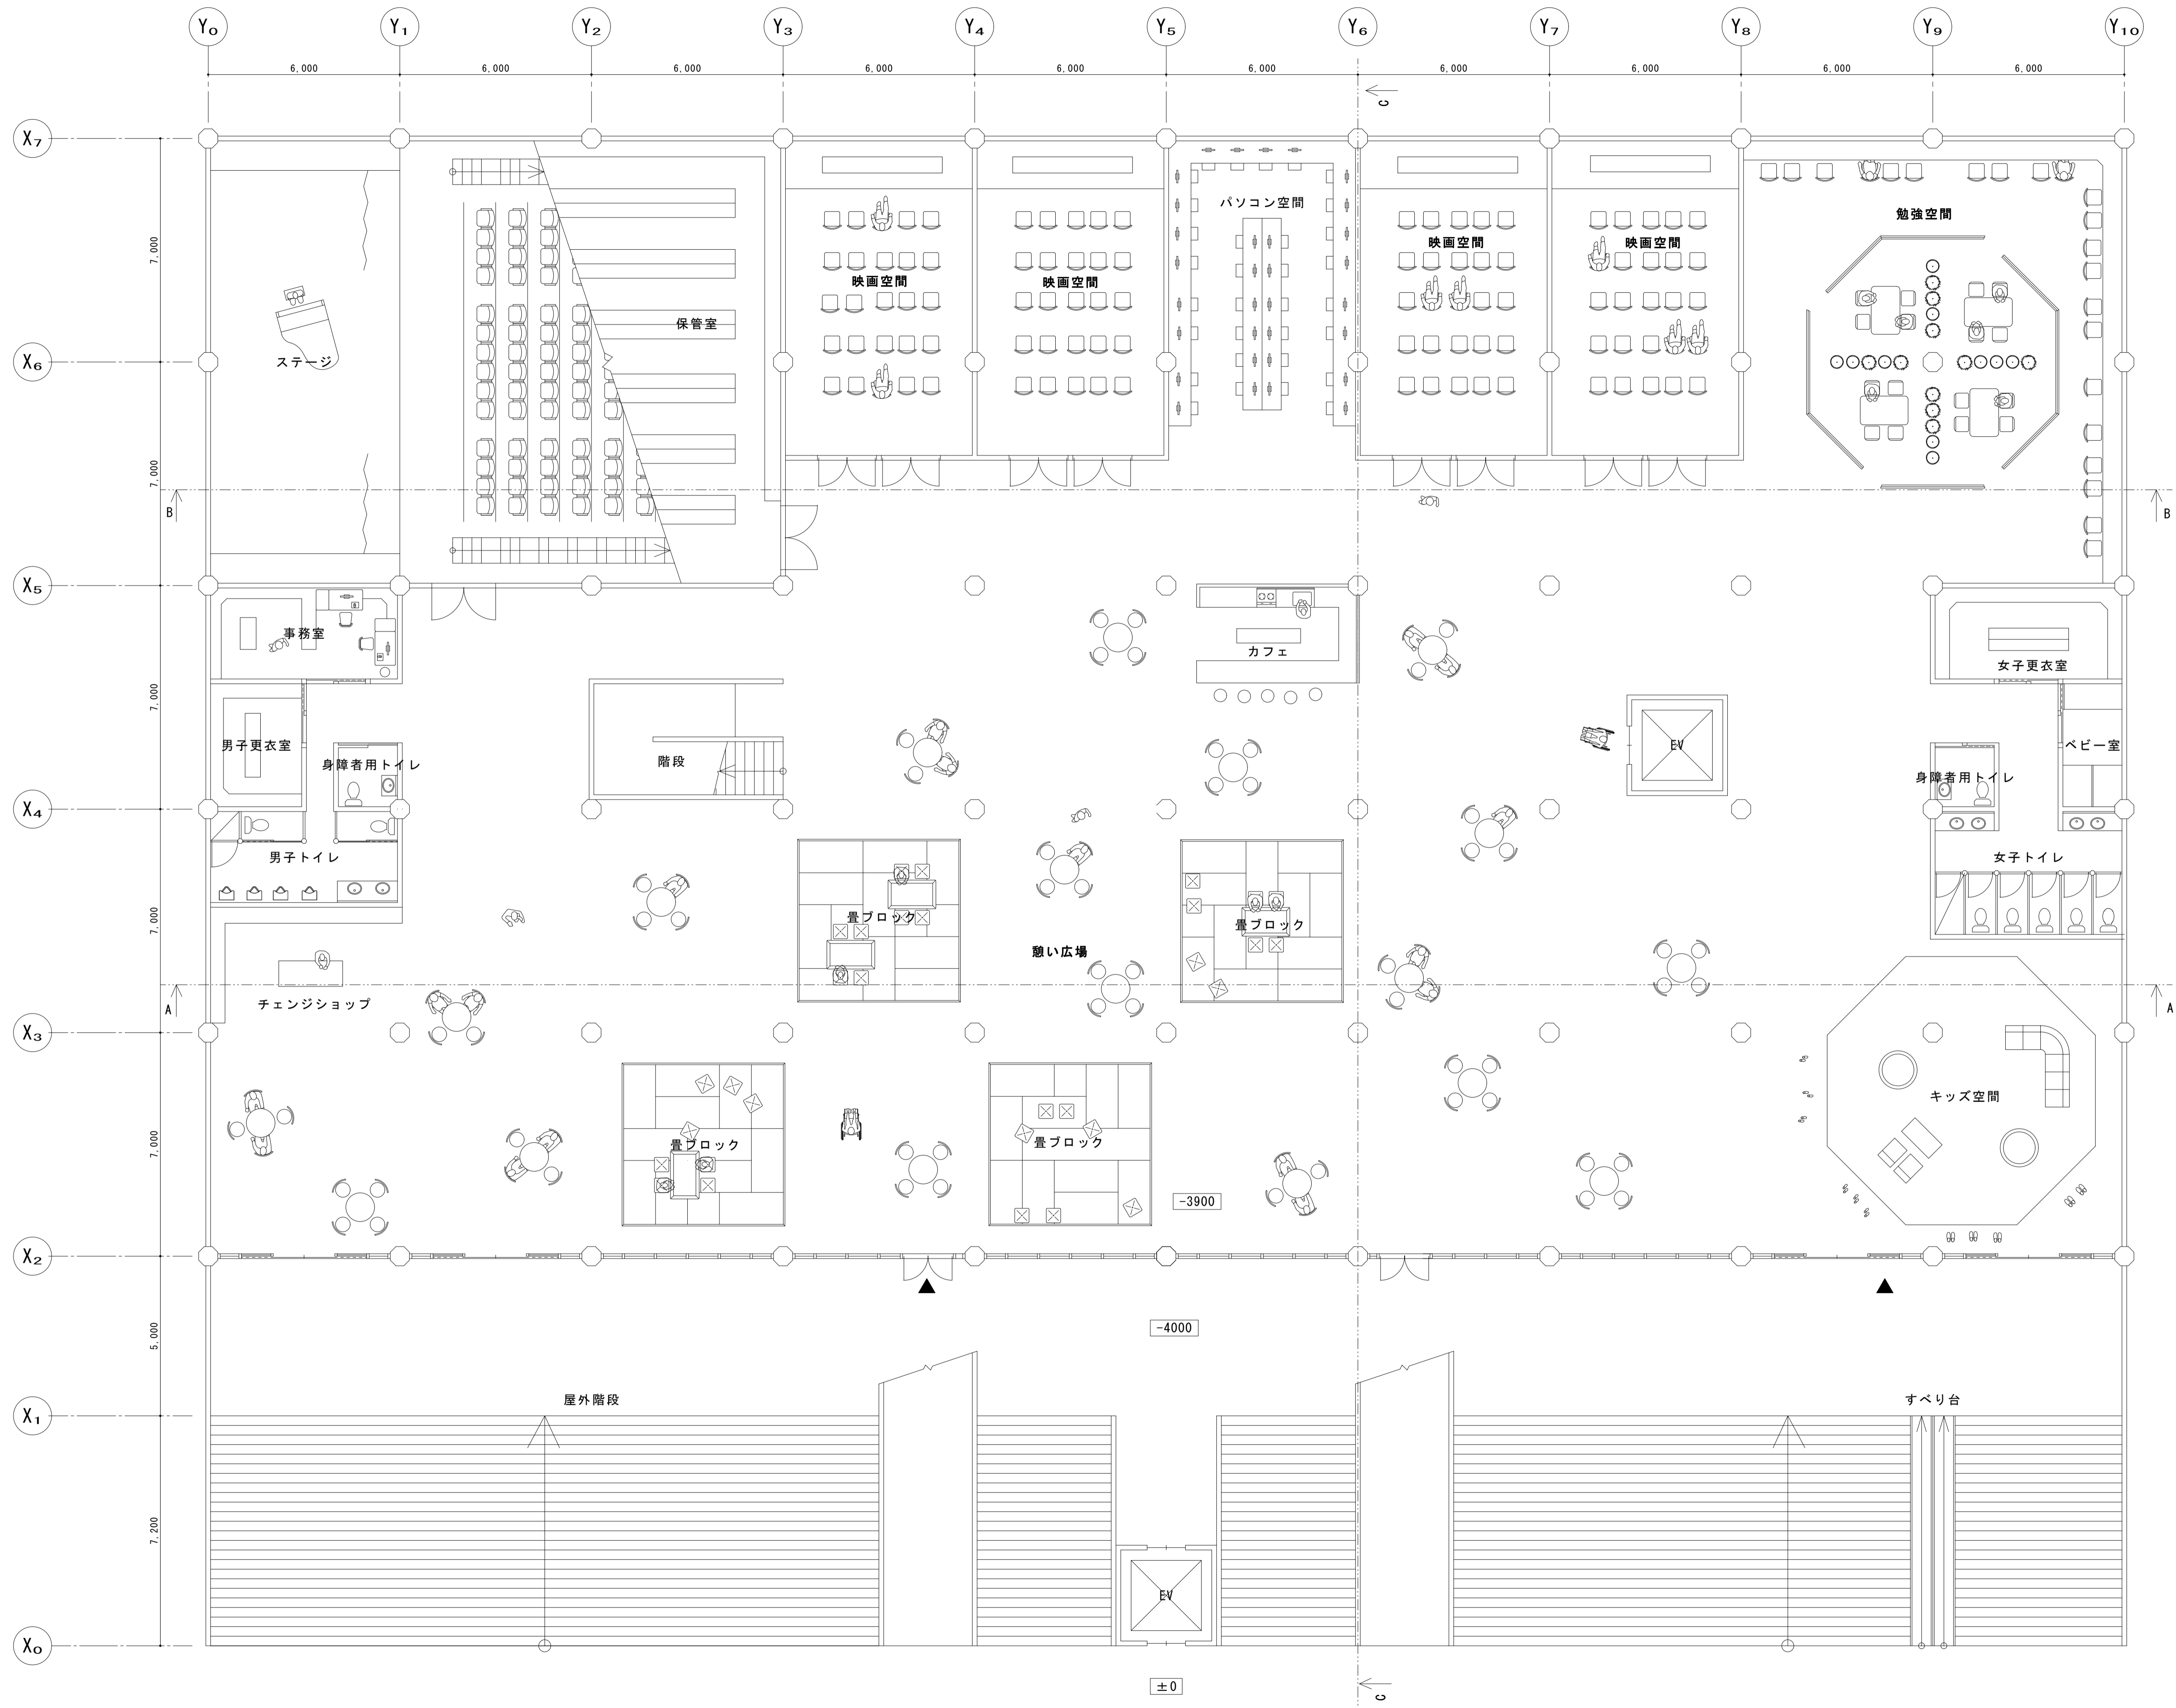



1階平面図 ▶ S=1/100

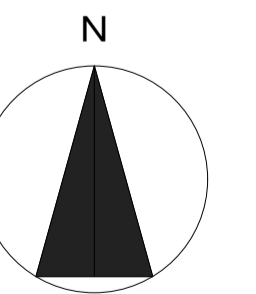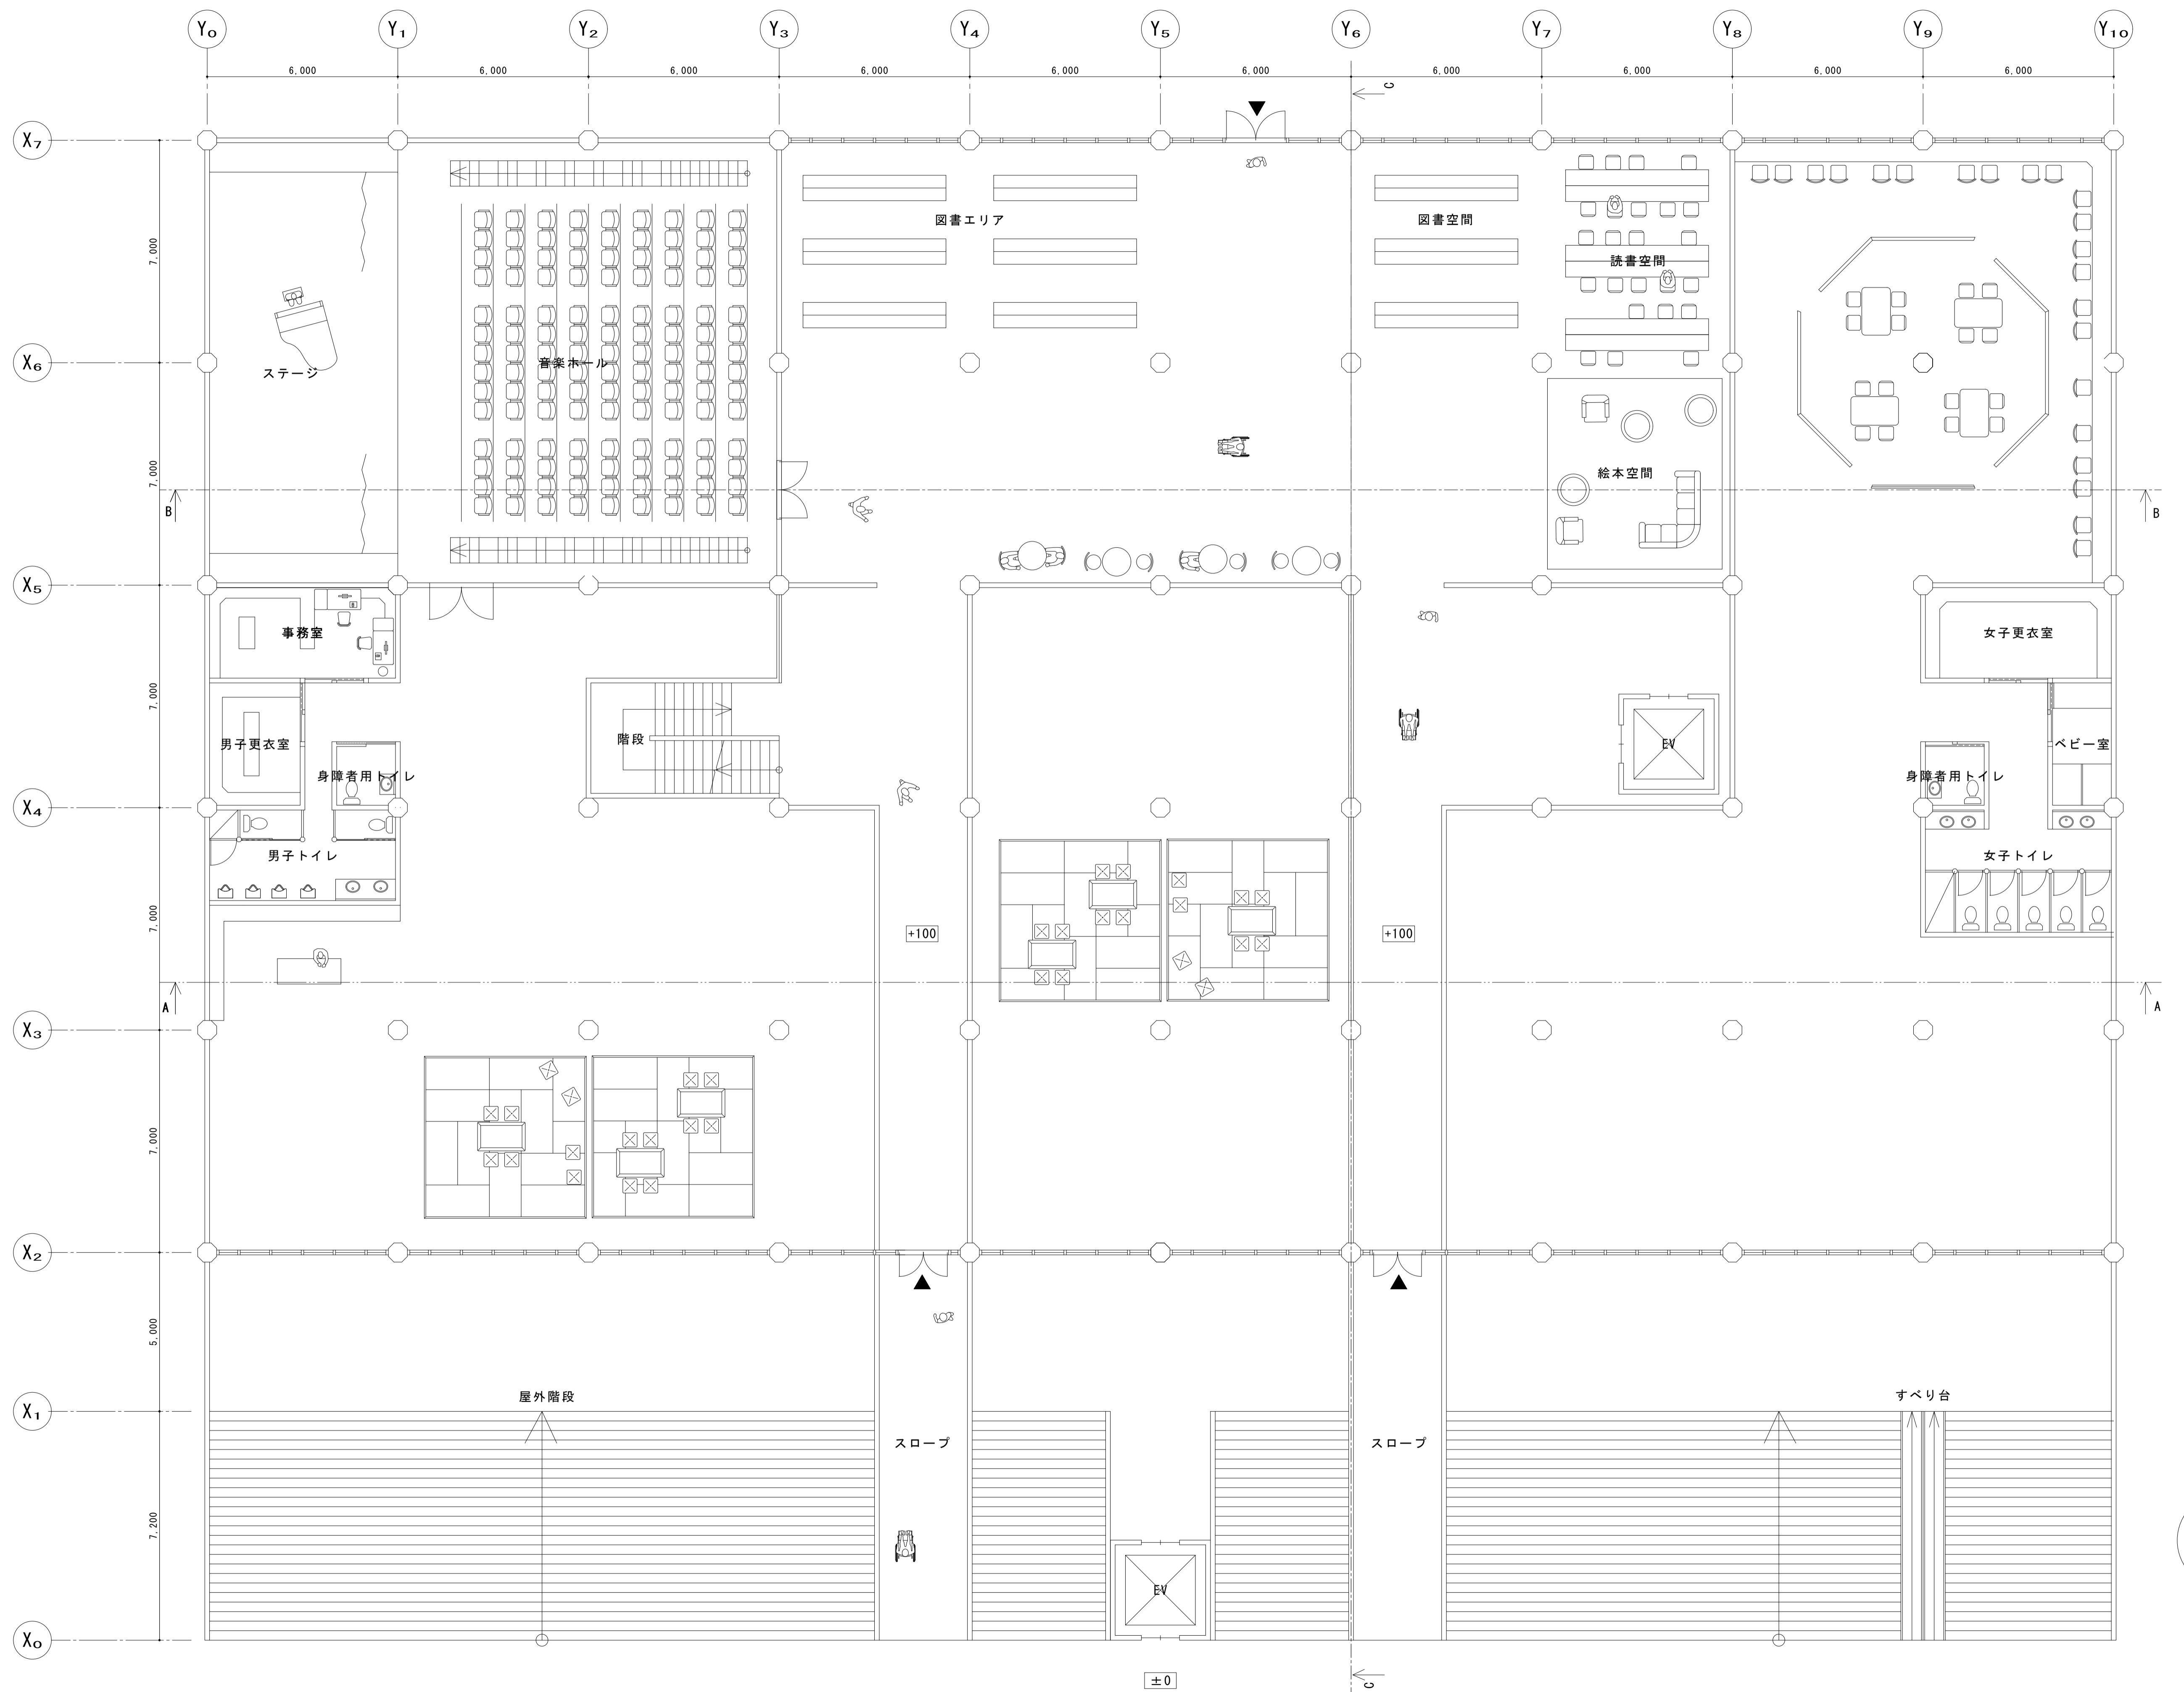

屋根伏图 ▶▶ S=1/100


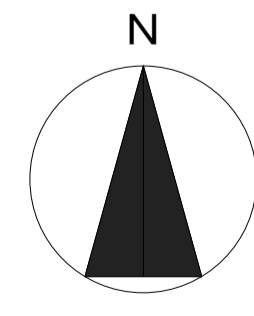
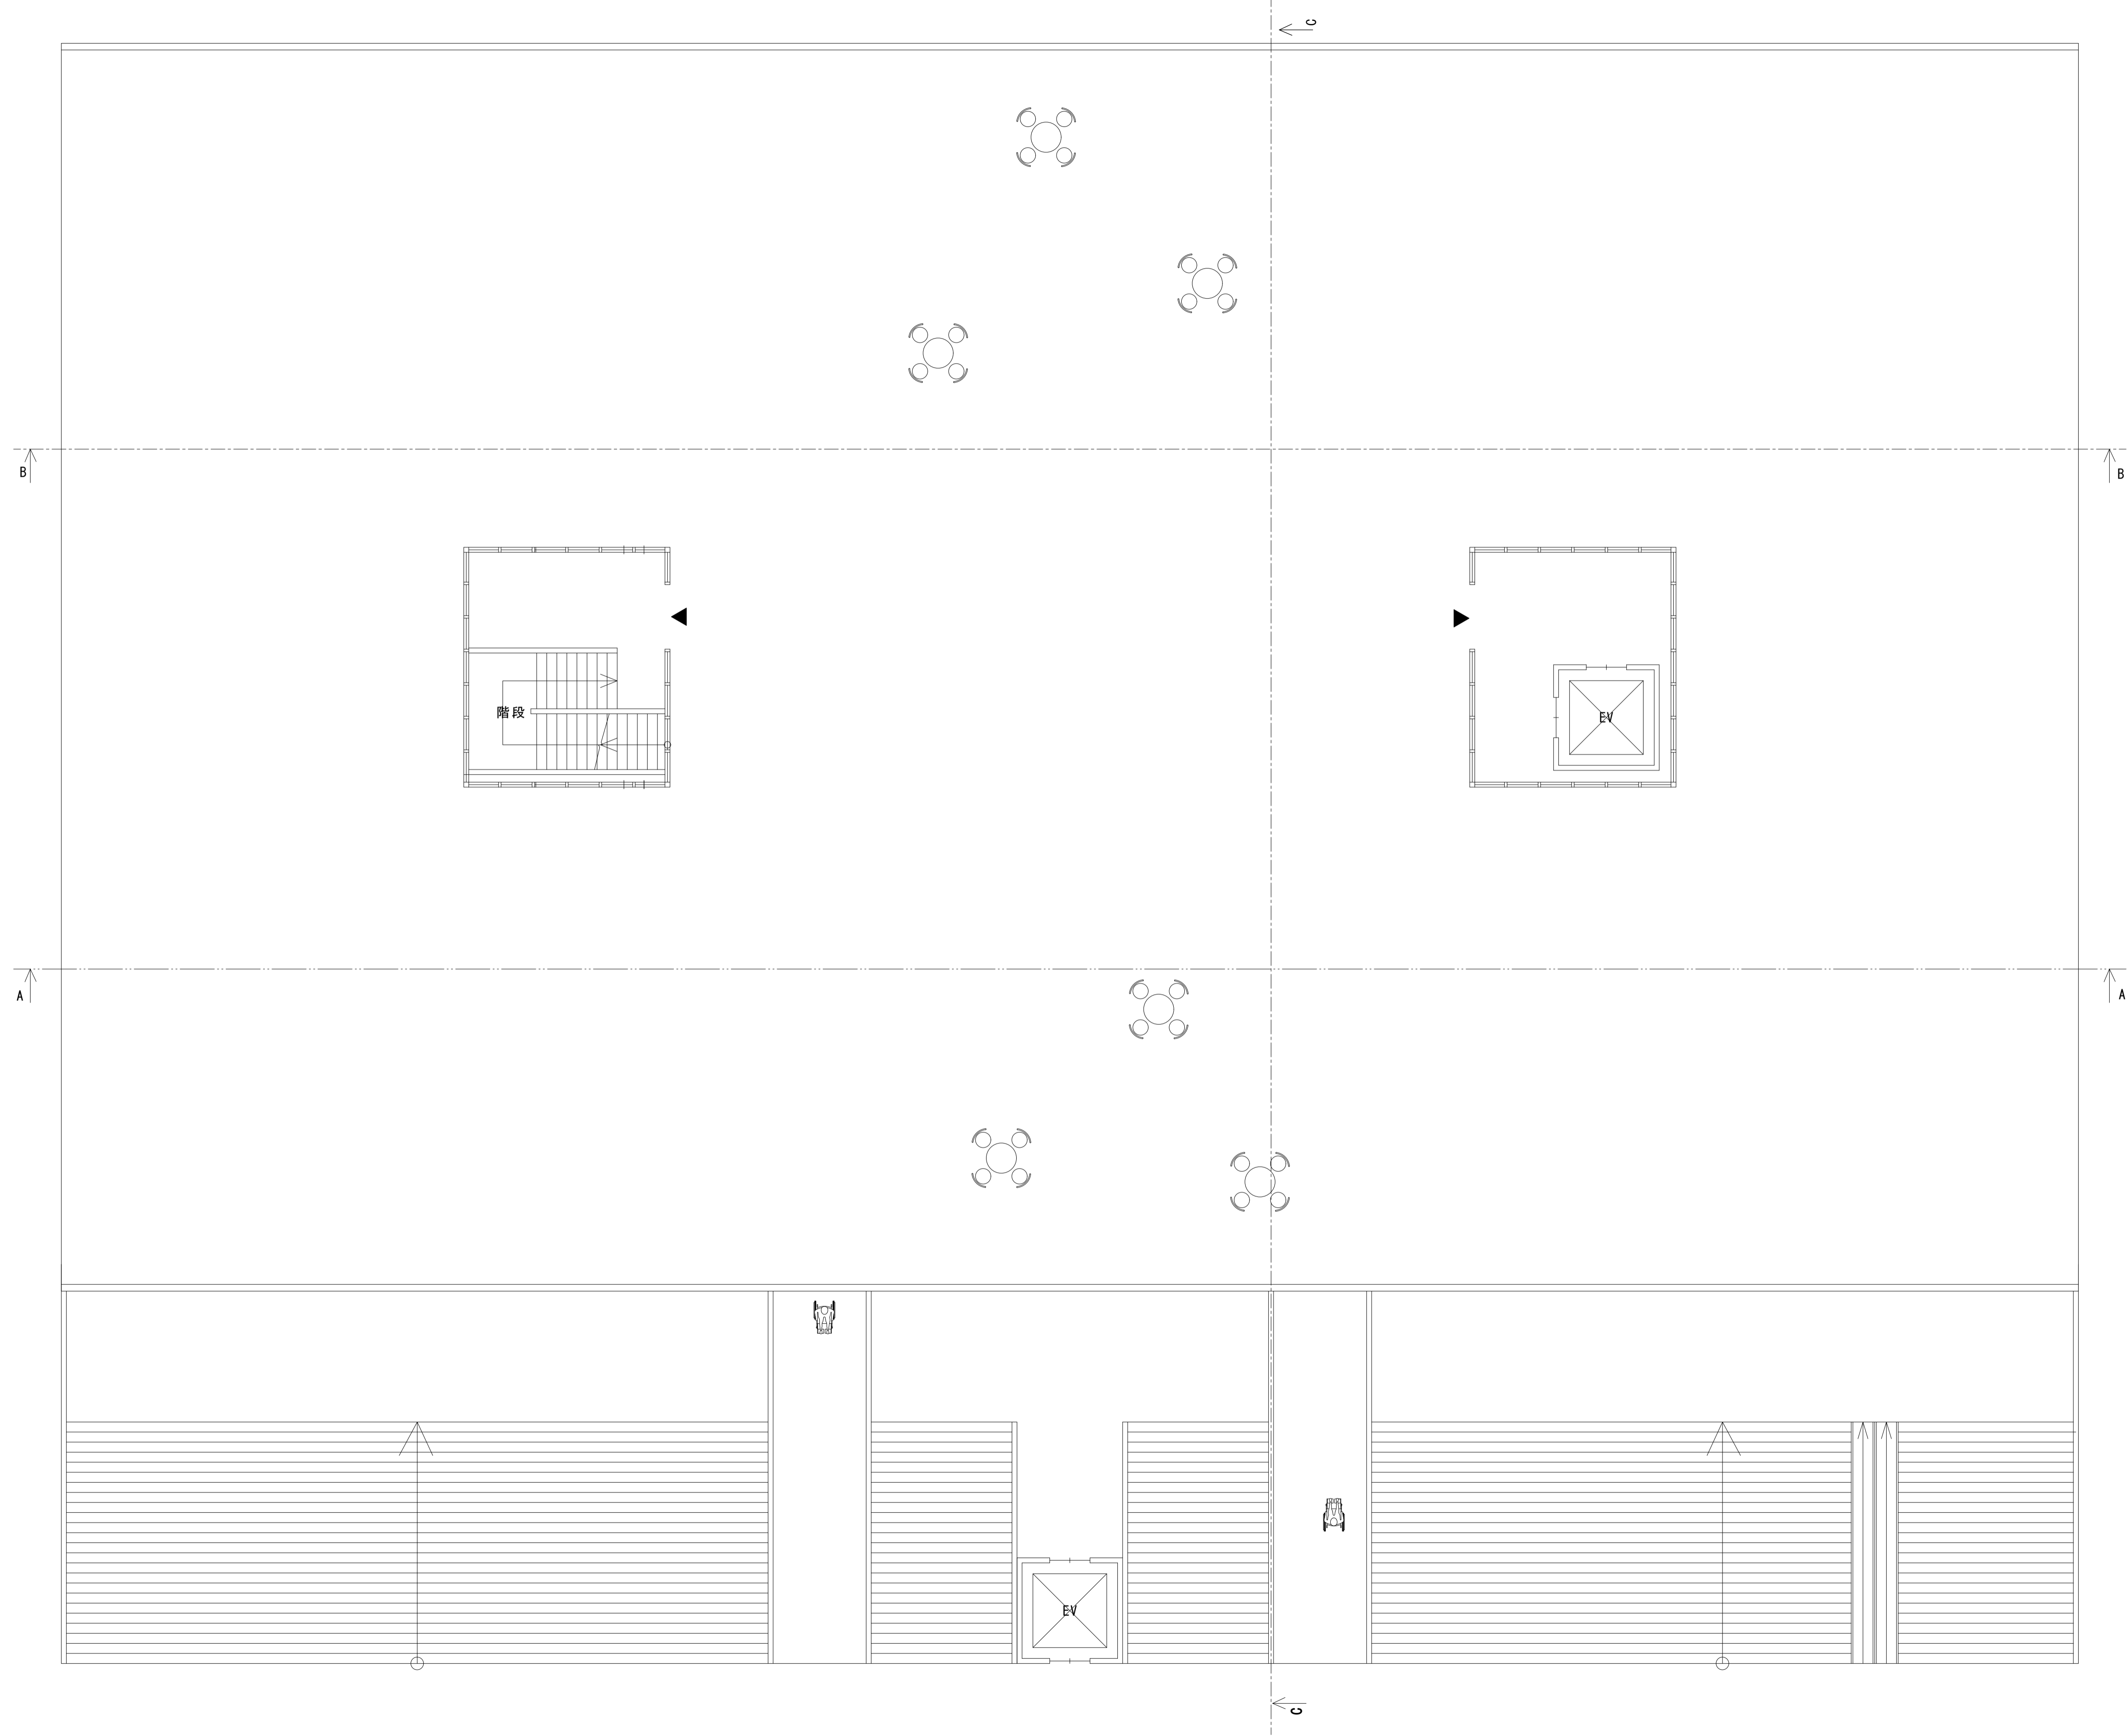


B-B断面図 ▶▶ S=1/100

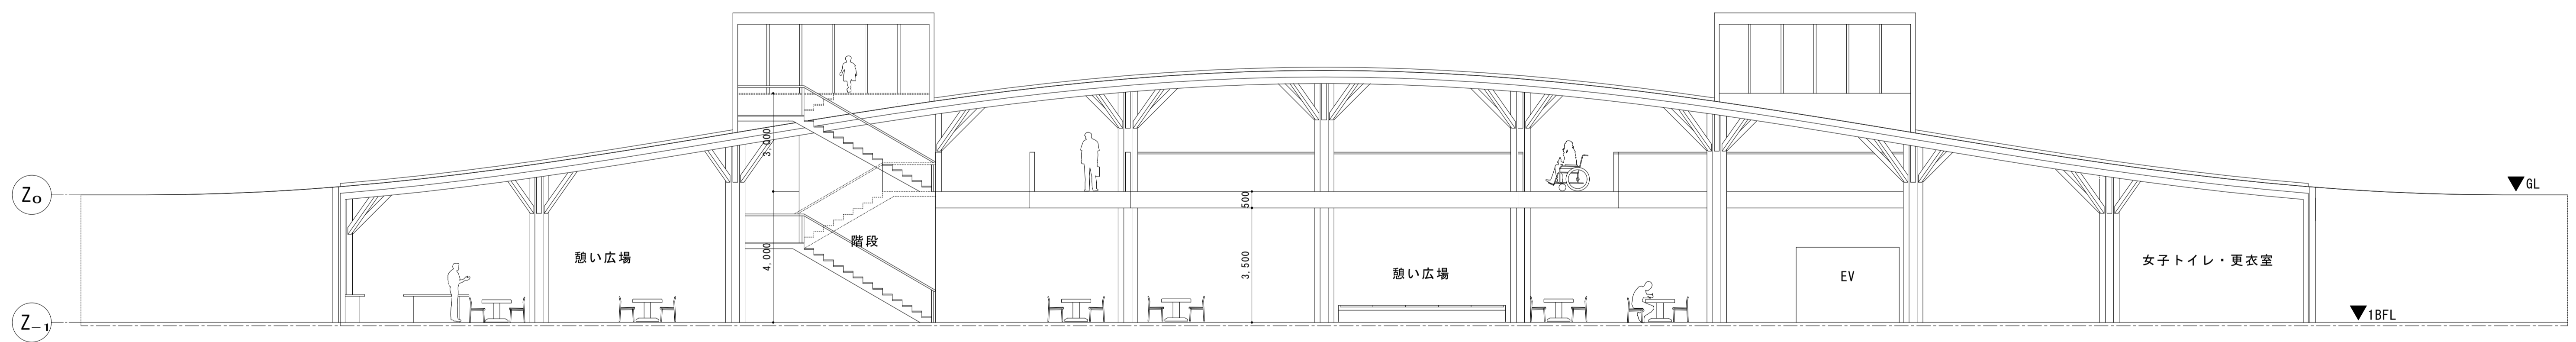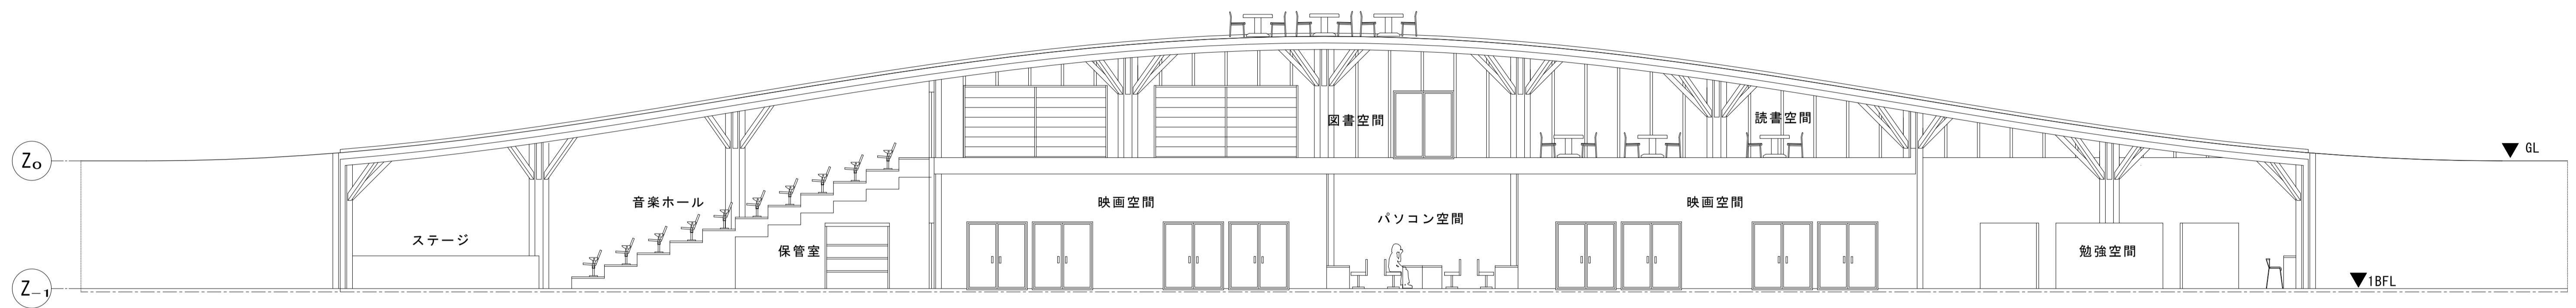

A-A断面図 ▶▶ S=1/100



C-C断面図 ▶▶ S=1/100

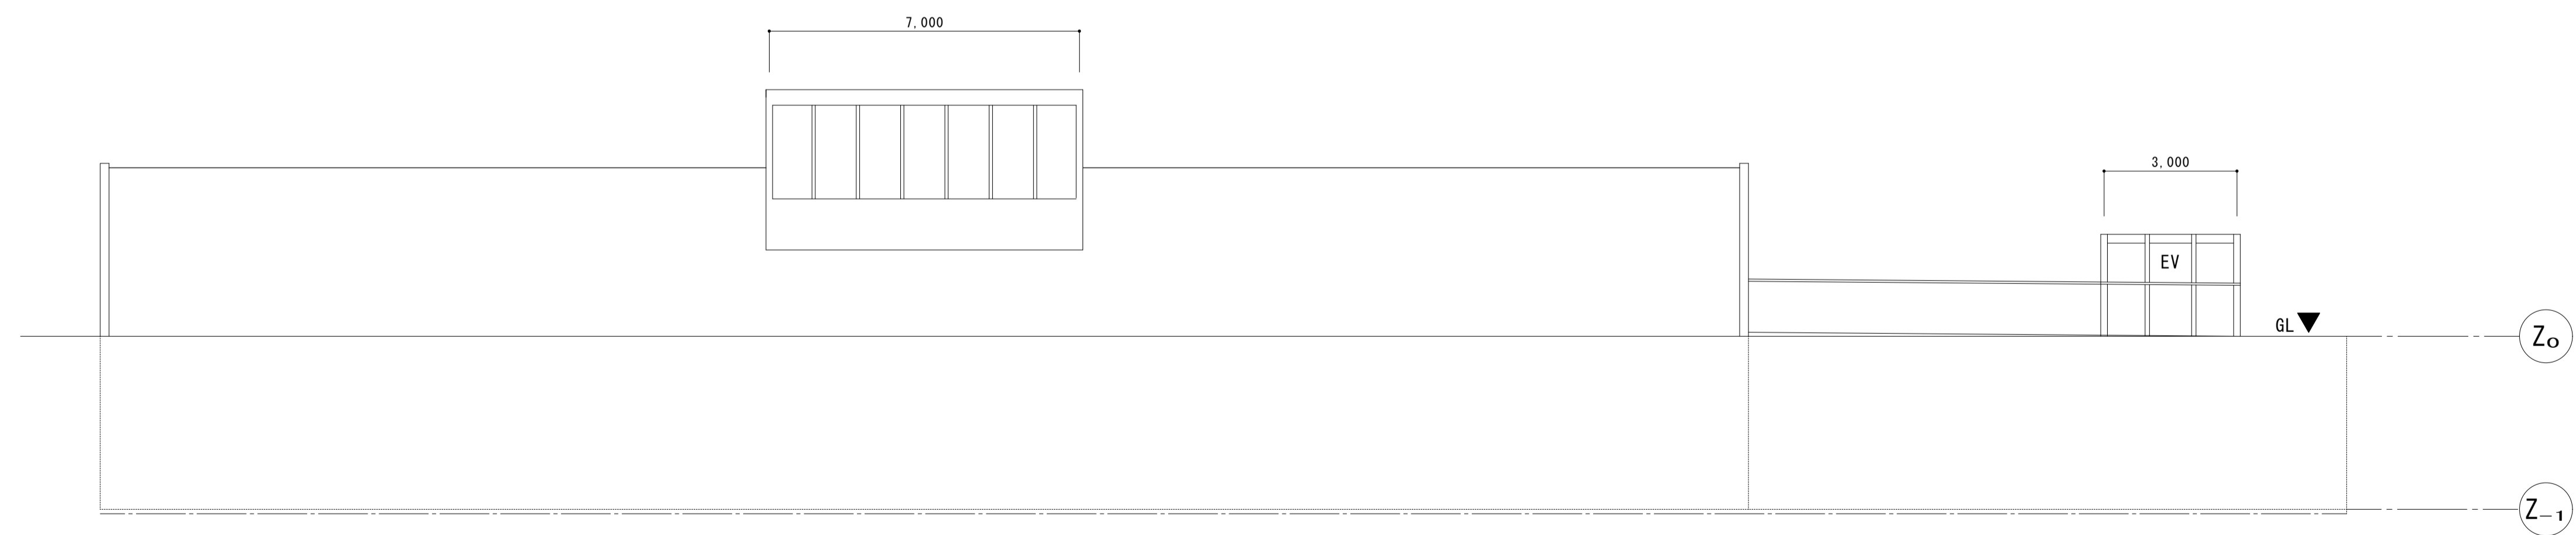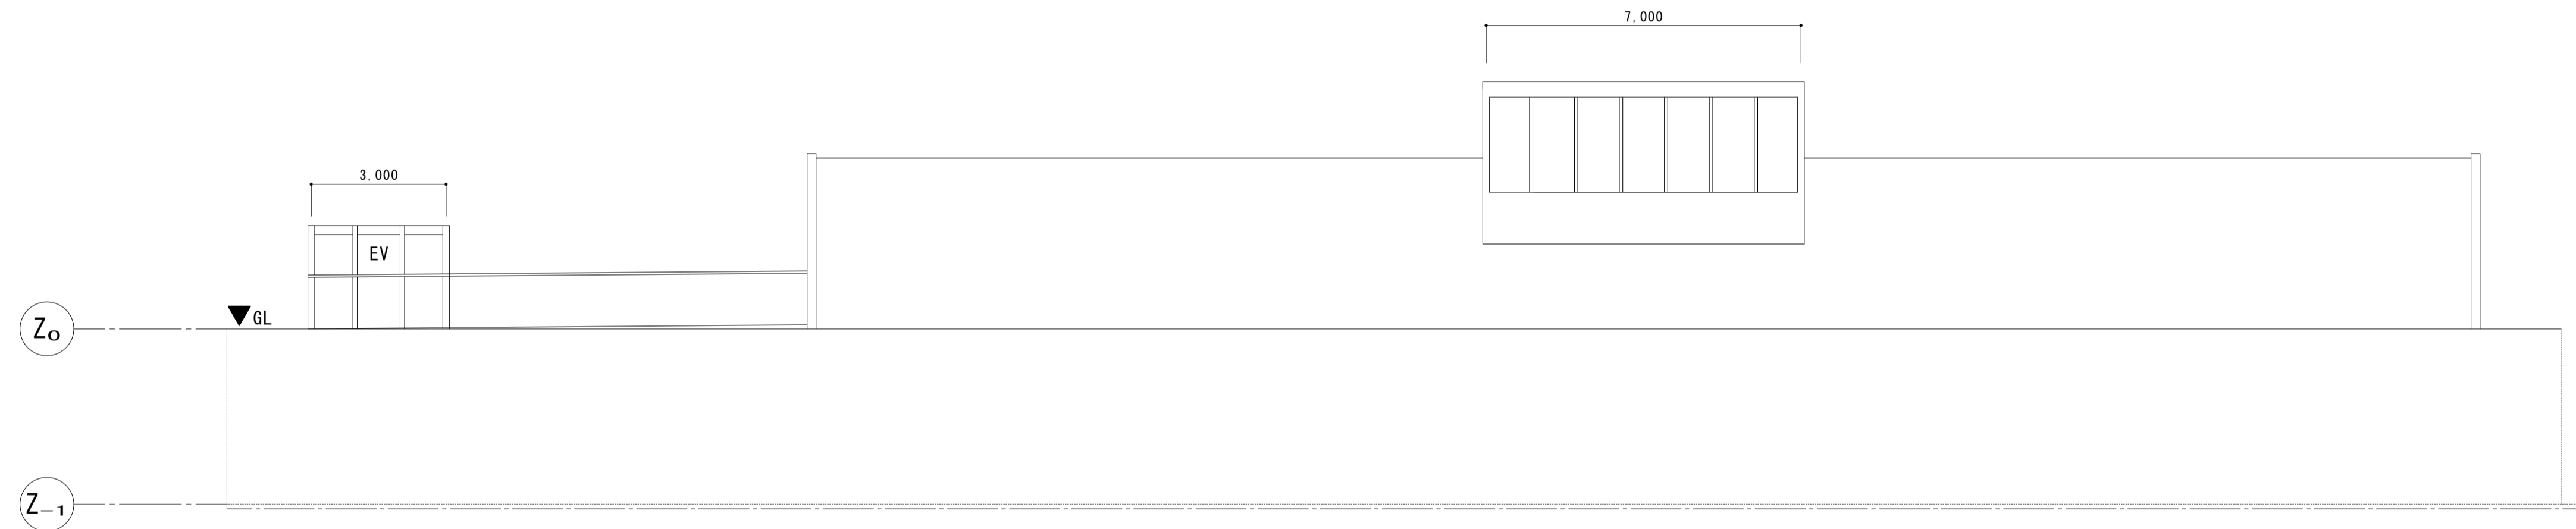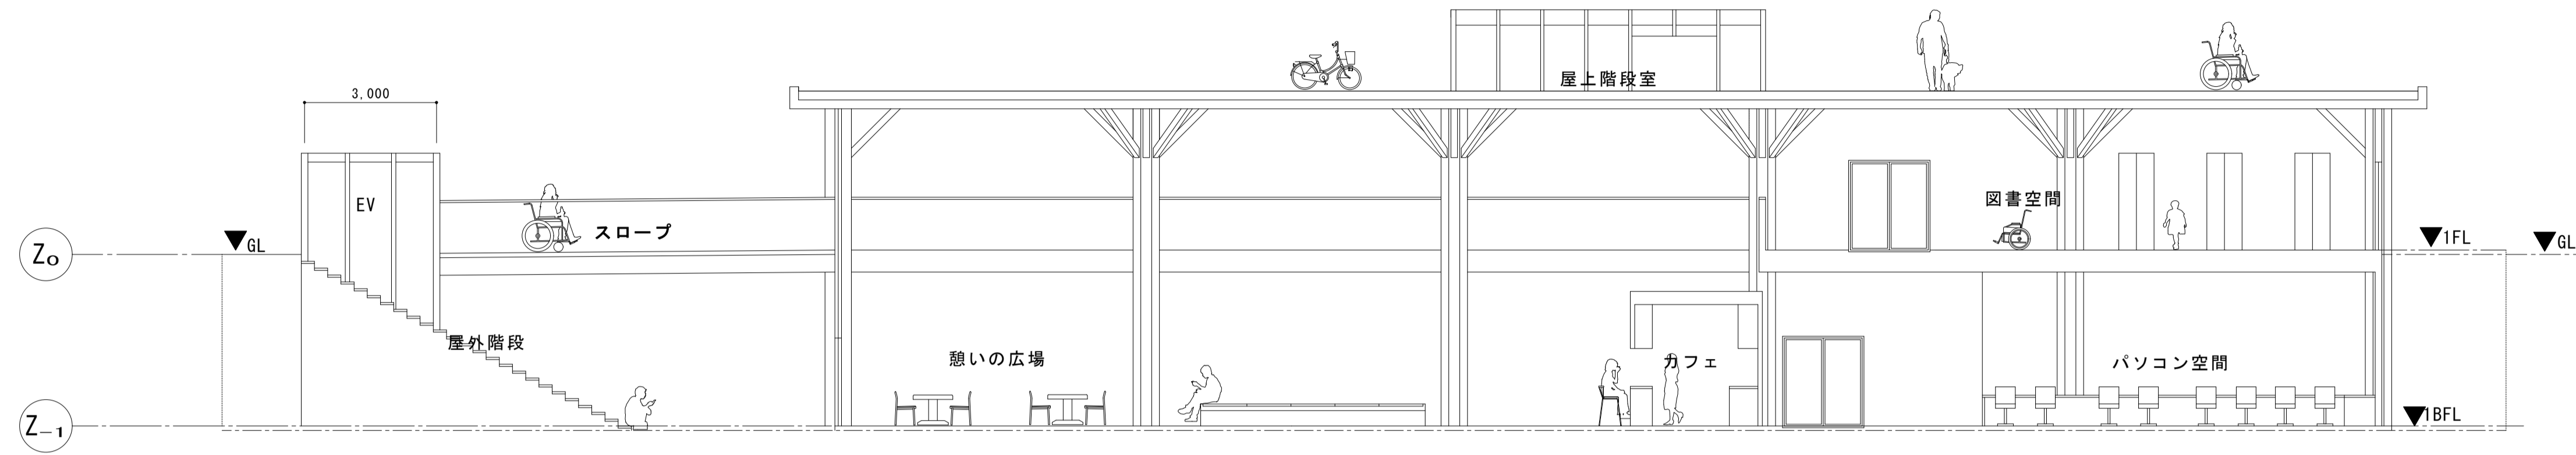

西立面図 ▶▶ S=1/100

東立面図 ▶▶ S=1/100

北立面图 ▶▶ S=1/100

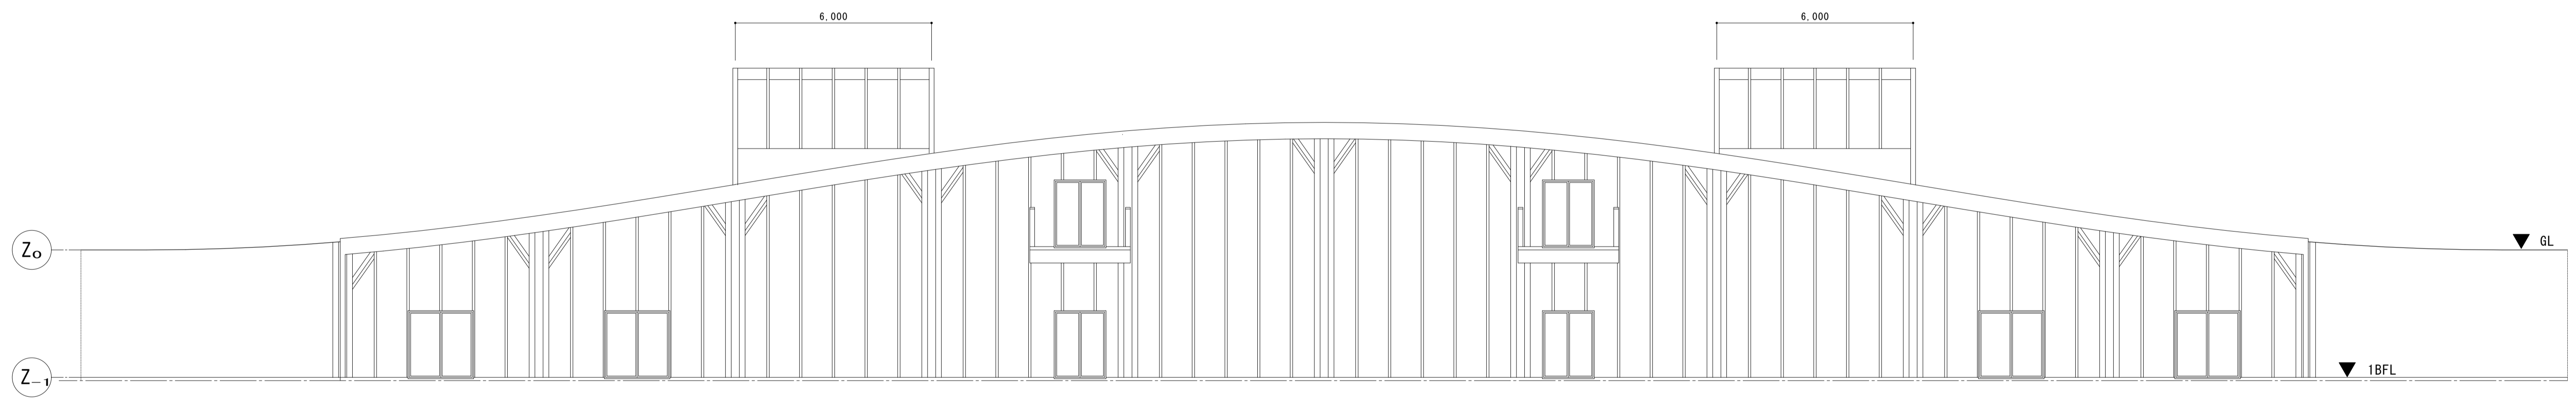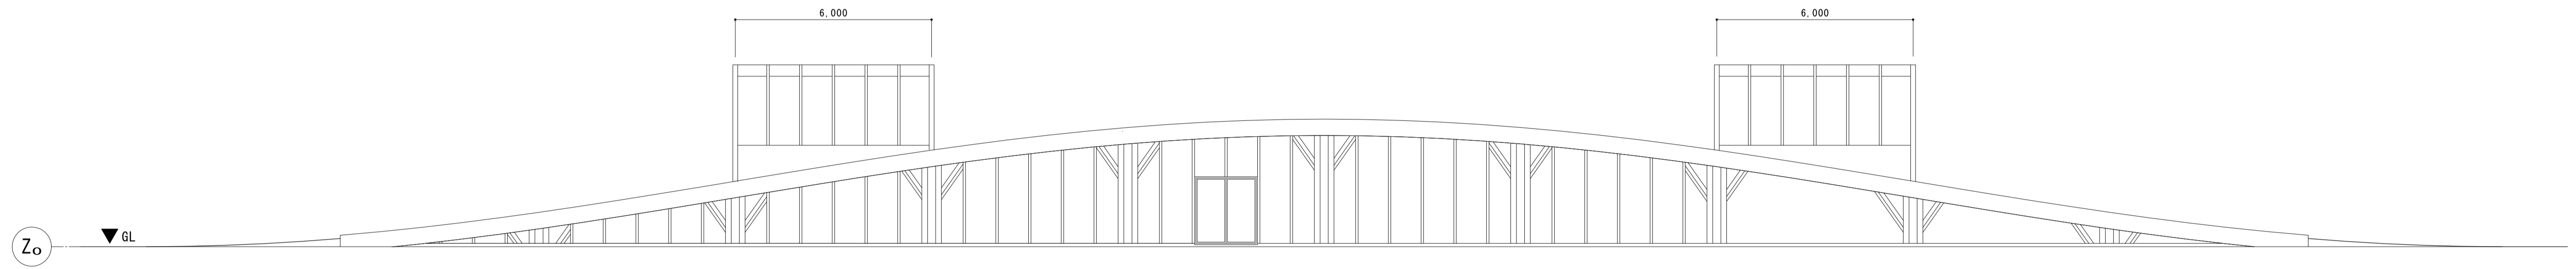

南立面图 ▶▶ S=1/100